


TLOCRT PRIZEMLJA
M 1:100

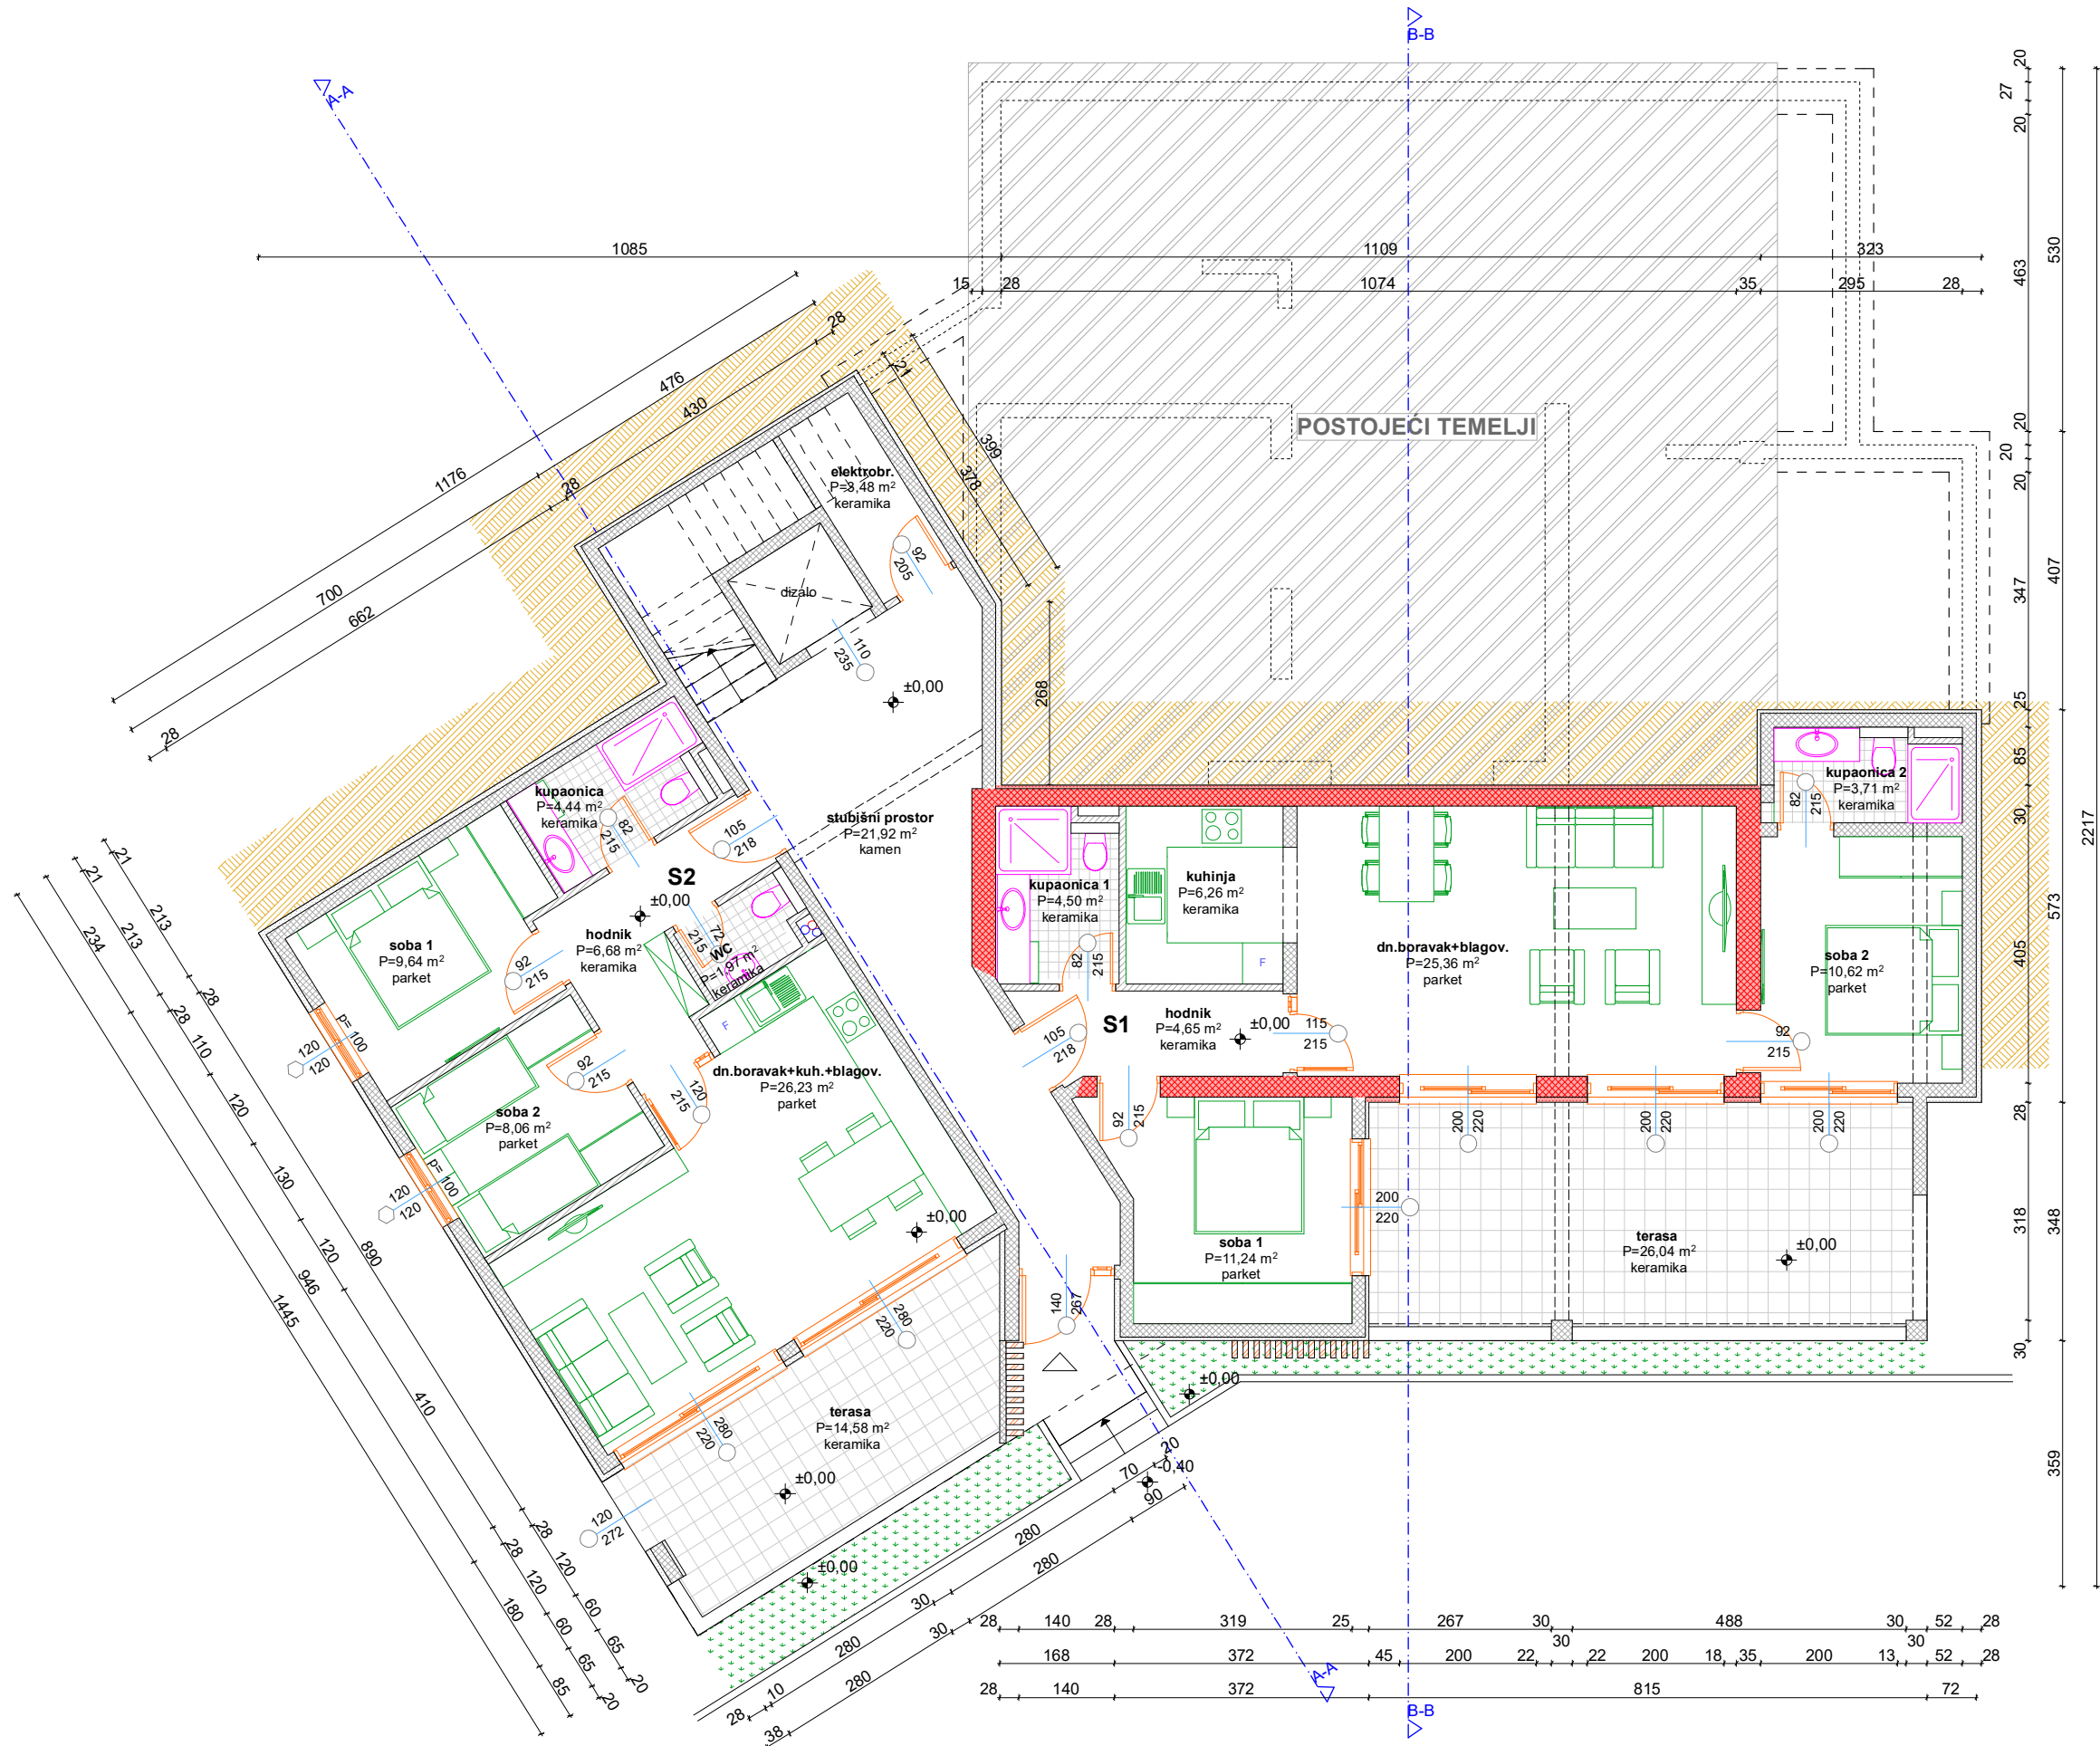

- legenda:
- postojeći zidovi
 - novoprojektirani zidovi

